


LEGEND

- Proposed Kerb and Channel
- Proposed On-road cycle lane
- Proposed Footpath
- Proposed Shared Path
- Existing Footpath
- Existing On-road bike lane

EXISTING SERVICES LEGEND

- Water Main
- Sewer Main
- Gas Main
- Telstra - Underground
- Electricity - Underground
- Electricity - Overhead

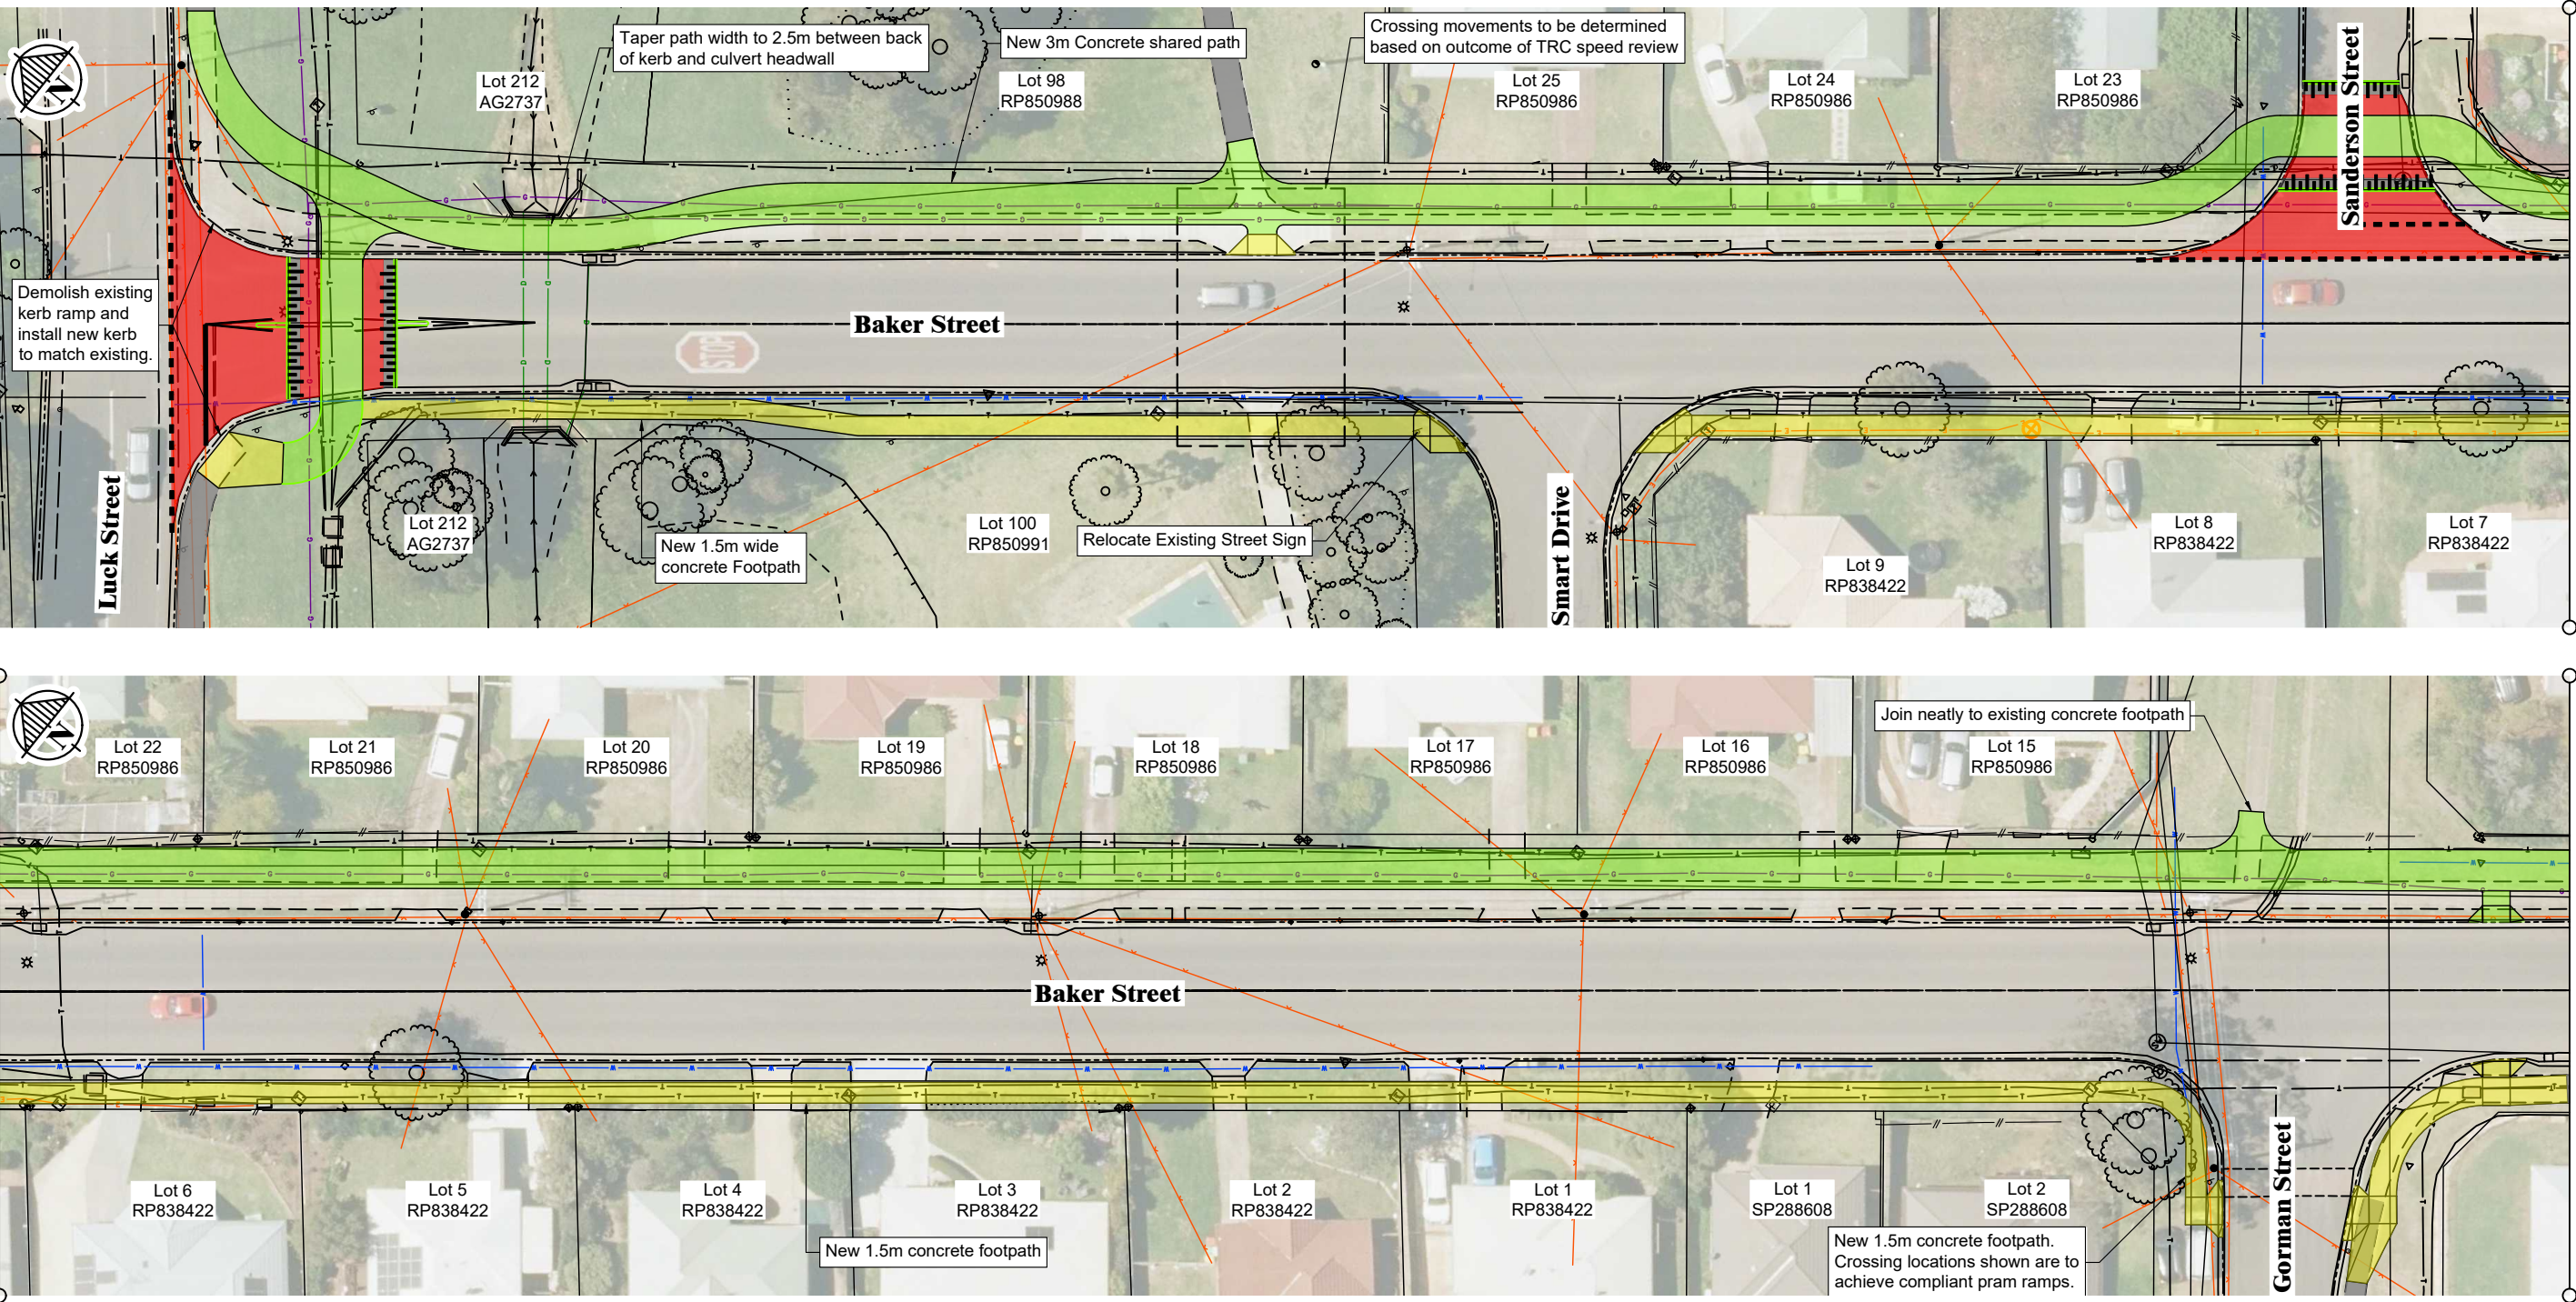

LAYOUT PLAN
Scale - 1:500

PRELIMINARY ISSUE ONLY		
1	PRELIMINARY ISSUE	24.11.23
No.	Preliminary Issue Description	Date

Surveyor	Field Book No.	Datum - Horz	Datum - Vert	Upload File
----------	----------------	--------------	--------------	-------------

Drafting G.CAMPBELL	Design B.SNELLING	Check B.SNELLING	Recommended	Approved	RPEQ
------------------------	----------------------	---------------------	-------------	----------	------



Project	BAKER STREET, DARLING HEIGHTS USQ RING ROAD TO LUCK STREET CYCLEWAY - OPTION 4
Title	SHEET 1 OF 4

Scale 1:500 (m)	Size A3
Design ID	Drawing No. 105424-SK13
Issue 1	


NOT FOR CONSTRUCTION

LEGEND

- Proposed Kerb and Channel
- Proposed On-road cycle lane
- Proposed Footpath
- Proposed Shared Path
- Existing Footpath
- Existing On-road bike lane

EXISTING SERVICES LEGEND

- Water Main
- Sewer Main
- Gas Main
- Telstra - Underground
- Electricity - Underground
- Electricity - Overhead

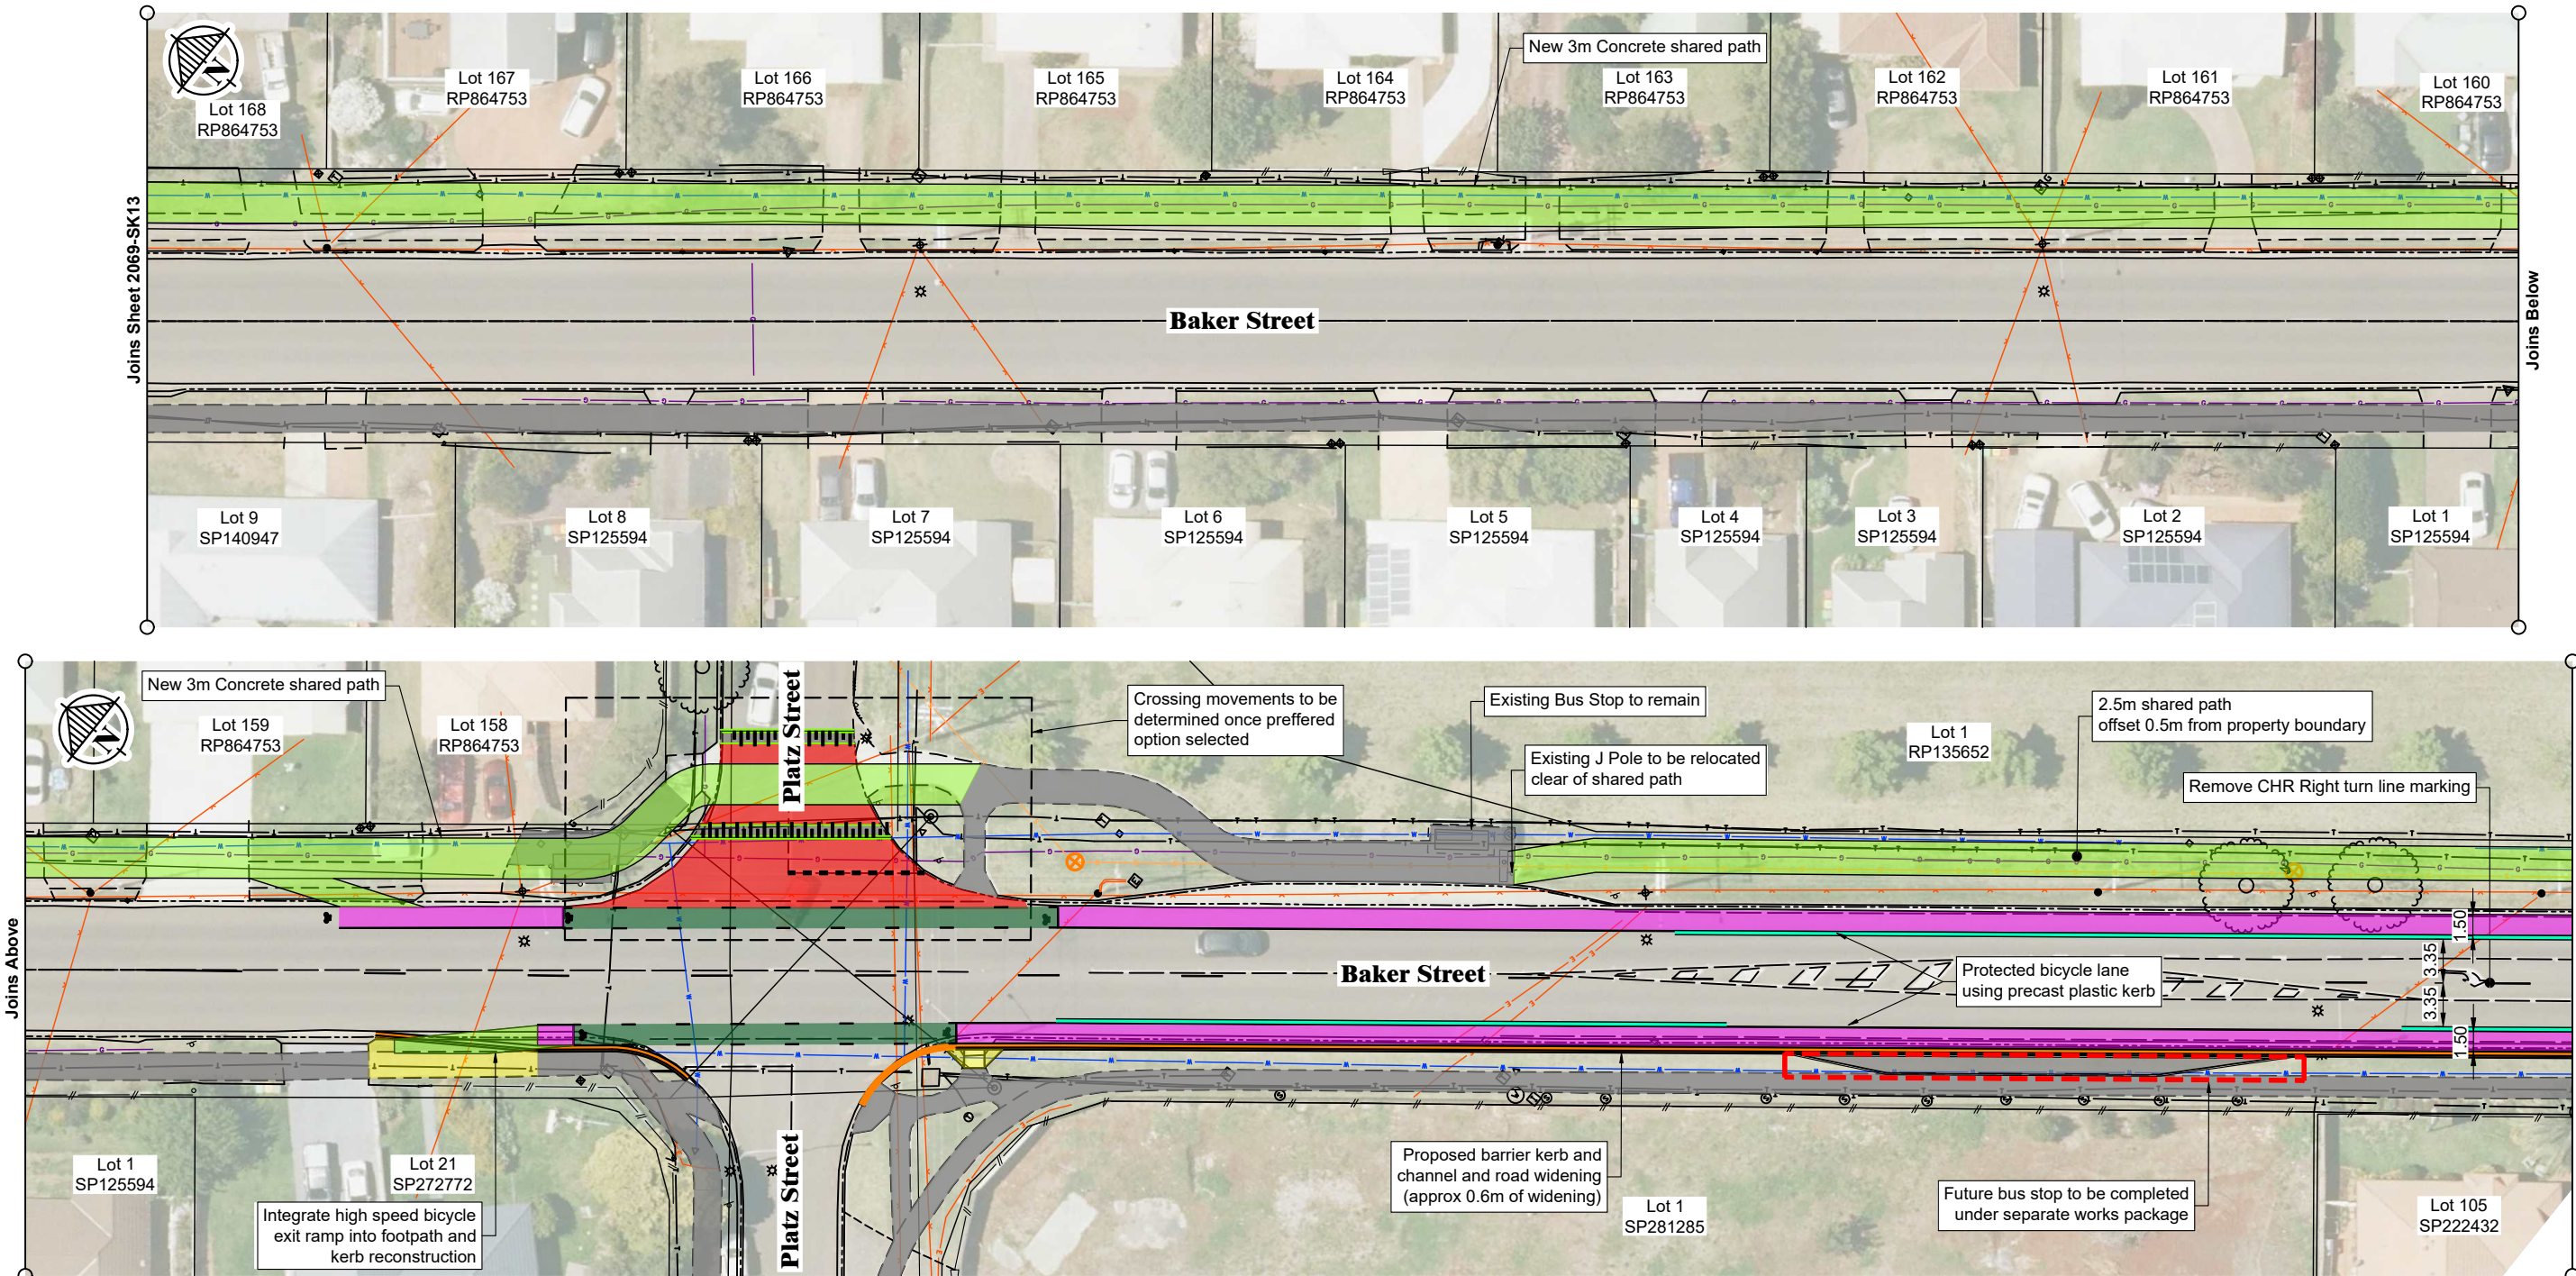

LAYOUT PLAN
Scale - 1:500

PRELIMINARY ISSUE ONLY		
1	PRELIMINARY ISSUE	24.11.23
No.	Preliminary Issue Description	Date

Surveyor	
Field Book No.	
Datum - Horz	
Datum - Vert	
Upload File	

Drafting	G.CAMPBELL
Design	B.SNELLING
Check	B.SNELLING
Recommended	
Approved	
RPEQ	



Project	BAKER STREET, DARLING HEIGHTS USQ RING ROAD TO LUCK STREET CYCLEWAY - OPTION 4
Title	SHEET 2 OF 4

Scale	1:500 (m)
Design ID	
Drawing No.	105424-SK14
Issue	1


NOT FOR CONSTRUCTION

LEGEND

- Proposed Kerb and Channel
- Proposed On-road cycle lane
- Proposed Footpath
- Proposed Shared Path
- Existing Footpath
- Existing On-road bike lane

EXISTING SERVICES LEGEND

- Water Main
- Sewer Main
- Gas Main
- Telstra - Underground
- Electricity - Underground
- Electricity - Overhead

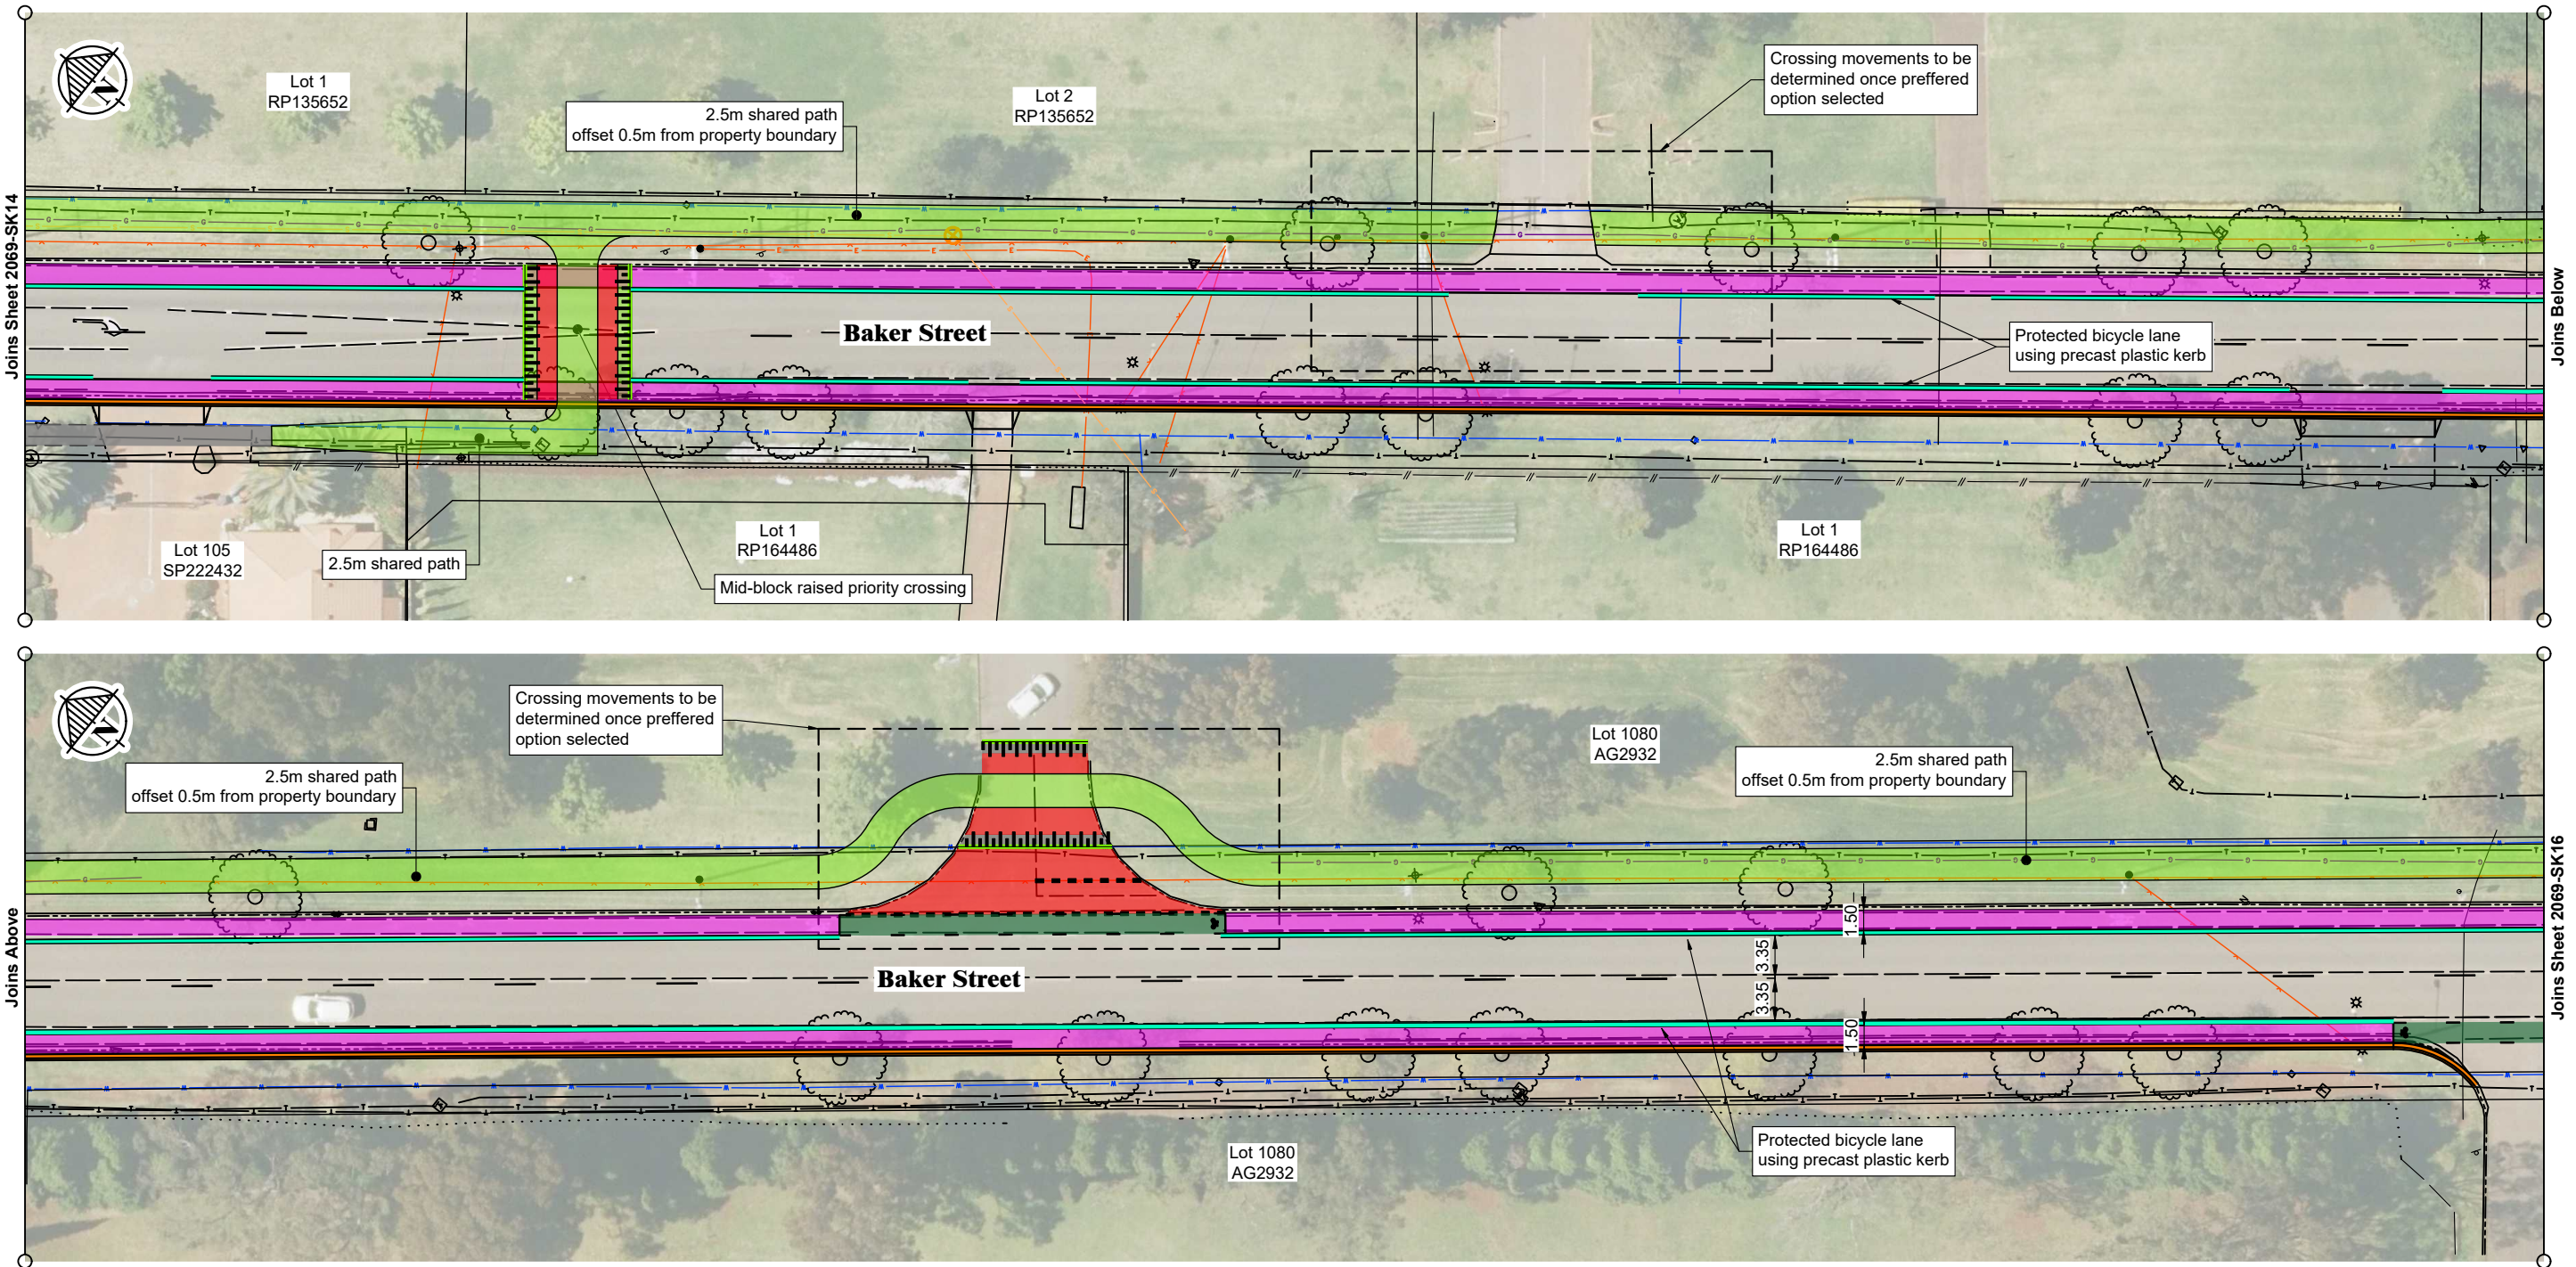

LAYOUT PLAN
Scale - 1:500

PRELIMINARY ISSUE ONLY		
1	PRELIMINARY ISSUE	24.11.23
No.	Preliminary Issue Description	Date

Surveyor	Field Book No.
Datum - Horz	Datum - Vert
Upload File	

Drafting G.CAMPBELL	Design B.SNELLING
Check B.SNELLING	Recommended
Approved	RPEQ

TOOWOOMBA REGION
Toowoomba Regional Council | 131 872
info@tr.qld.gov.au | www.tr.qld.gov.au

Project	BAKER STREET, DARLING HEIGHTS USQ RING ROAD TO LUCK STREET CYCLEWAY - OPTION 4	
Title	SHEET 3 OF 4	

0 5 10 Scale 1:500 (m)	Size A3
Design ID	Issue
Drawing No. 105424-SK15	1


NOT FOR CONSTRUCTION

LEGEND

- Proposed Kerb and Channel
- Proposed On-road cycle lane
- Proposed Footpath
- Proposed Shared Path
- Existing Footpath
- Existing On-road bike lane

EXISTING SERVICES LEGEND

- Water Main
- Sewer Main
- Gas Main
- Telstra - Underground
- Electricity - Underground
- Electricity - Overhead

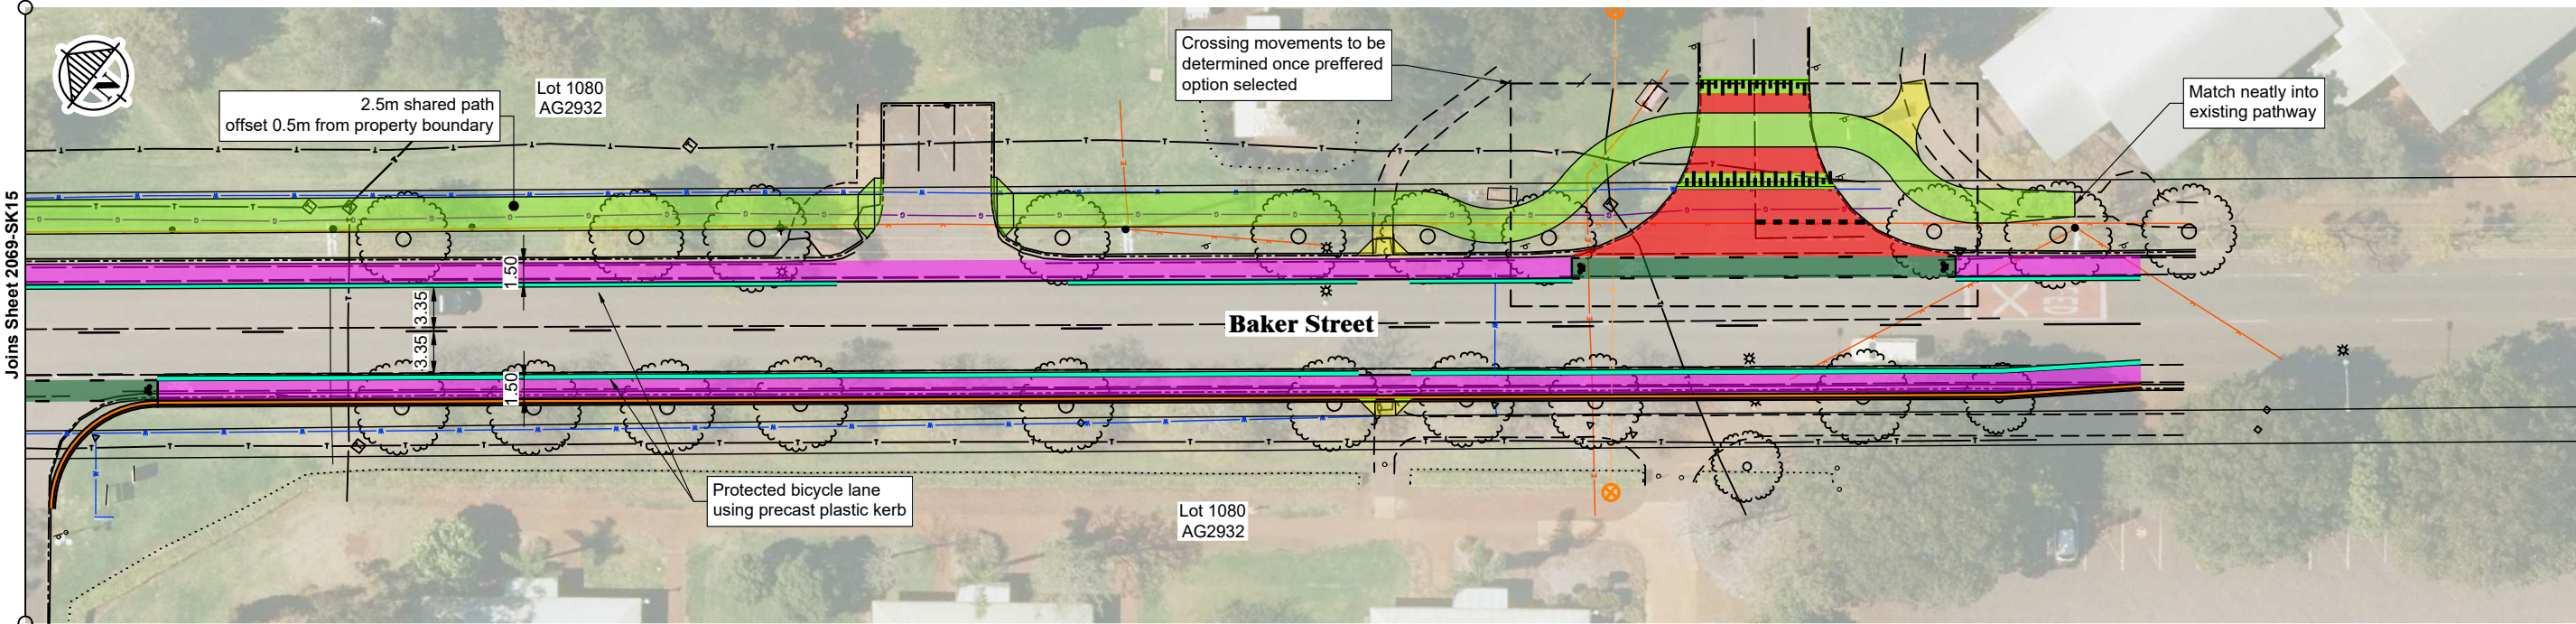

LAYOUT PLAN
Scale - 1:500

PRELIMINARY ISSUE ONLY		
1	PRELIMINARY ISSUE	24.11.23
No.	Preliminary Issue Description	Date

Surveyor	
Field Book No.	
Datum - Horz	
Datum - Vert	
Upload File	

Drafting G.CAMPBELL	
Design B.SNELLING	
Check B.SNELLING	
Recommended	
Approved	RPEQ



Project	BAKER STREET, DARLING HEIGHTS USQ RING ROAD TO LUCK STREET CYCLEWAY - OPTION 4	
Title	SHEET 4 OF 4	

0 5 10 Scale 1:500 (m)	
Design ID	Size A3
Drawing No. 105424-SK16	Issue 1

NOT FOR CONSTRUCTION